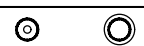


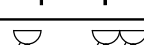
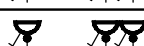
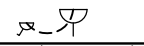




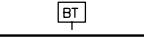
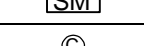
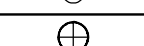
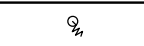
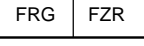
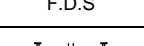







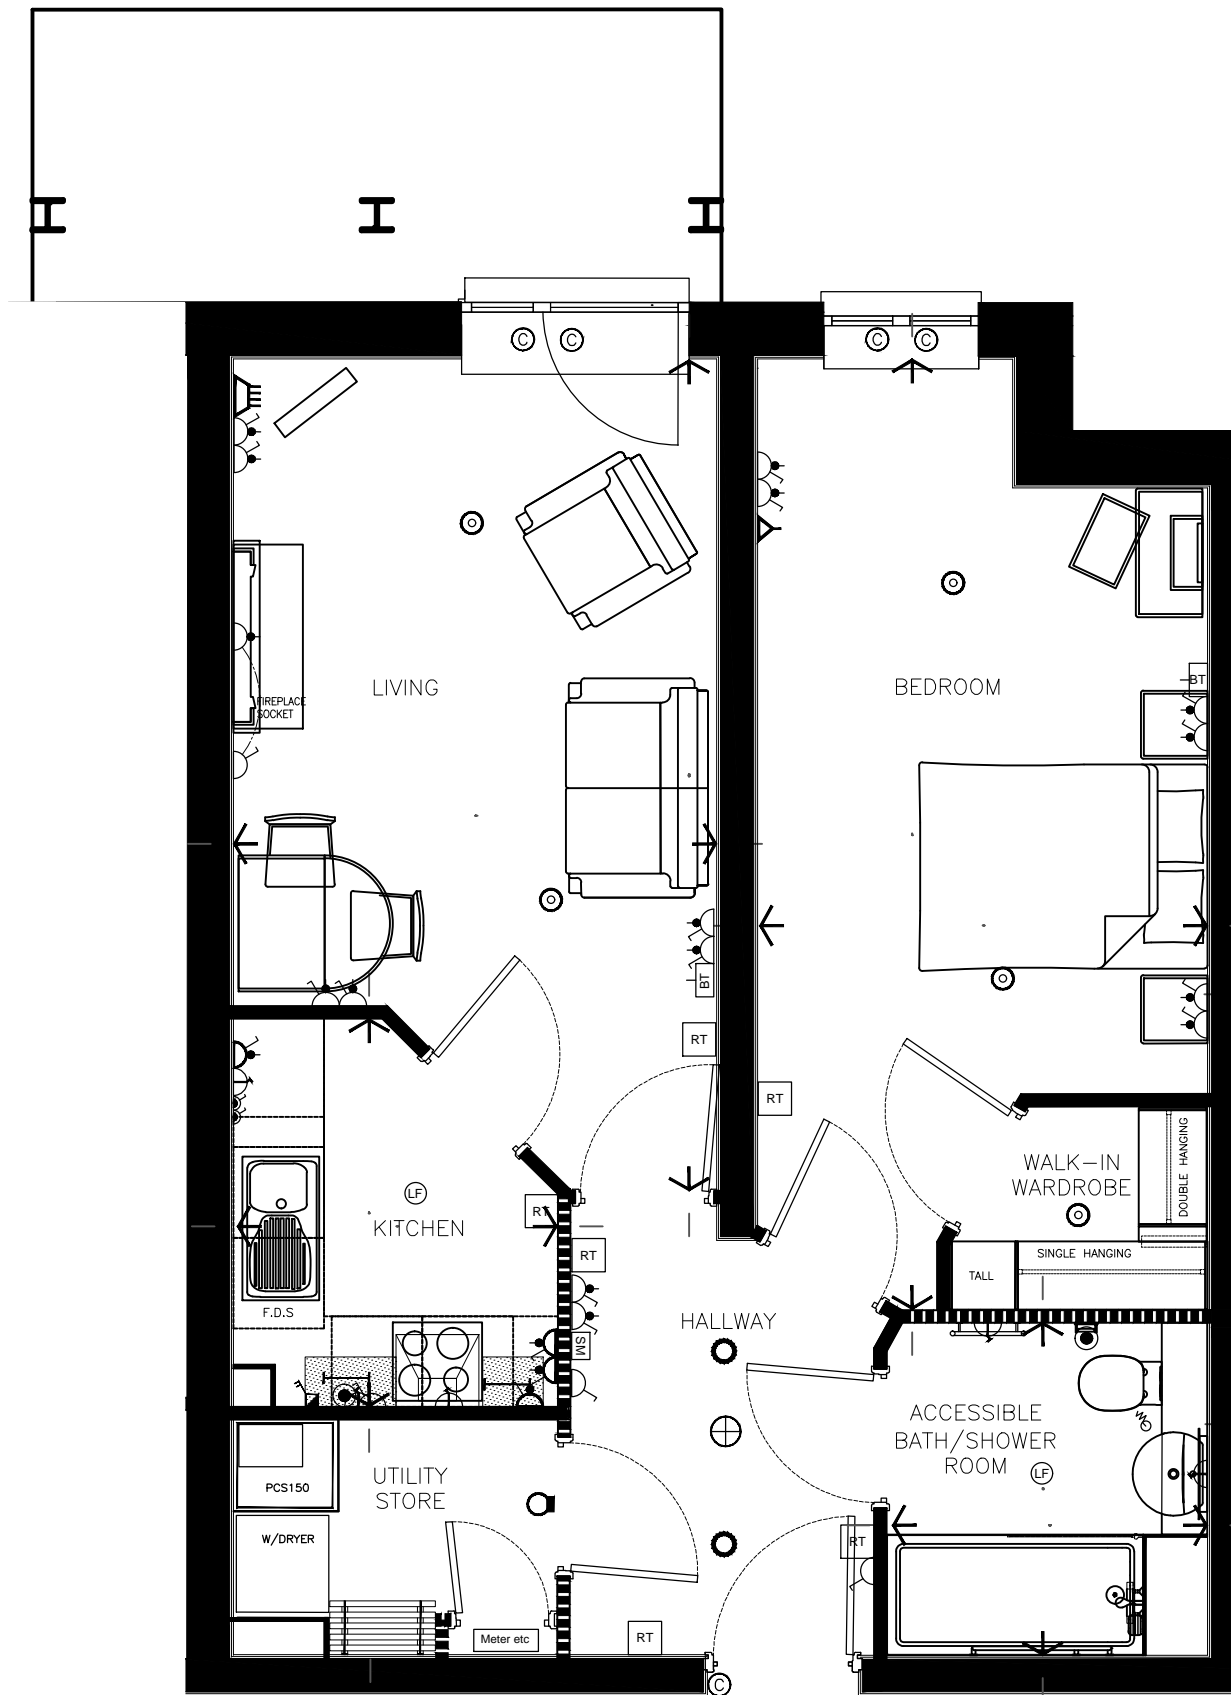


AREA :-
582.28 sq.ft.
54.10 m²

KEY	
	PENDANT LIGHT FITTING FLUSH LIGHT FITTING
	RECESSED DOWNLIGHT FITTING
	BATTEN LAMPHOLDER
	PELMET LIGHTING
	SWITCHED SOCKET OUTLETS - SINGLE DOUBLE
	SWITCHED SOCKET OUTLETS - SINGLE DOUBLE HIGH LEVEL - ABOVE WORKTOP
	CABLE OUTLET WITH REMOTE NEON SWITCH
	COOKER CONTROL COOKER CONTROL WITH SOCKET
	SWITCHED POWERED KITCHEN WINDOW
	TELEVISION / DAB RADIO
	SKY PLUS / TV / DAB RADIO / 2ND TELEPHONE
	SOCKET WITH REMOTE SWITCH FOR OPTIONAL FIREPLACE
	BT TELEPHONE OUTLET
	ENTRY PHONE - SPEECH MODULE LINKED TO SECURITY KEY SWITCH
	SECURITY MAGNETIC CONTACT
	OPTICAL SMOKE DETECTOR/SOUNDER TO BE MIN. 350mm CLEAR FROM HALL LIGHT FITTINGS
	EMERGENCY PULL CORD
	FRIDGE / FREEZER BELOW WORKTOP
	FUTURE DISHWASHER SPACE BELOW WORKTOP
	HEATED TOWEL RAIL
	SHOWER VIA PULSACOIL / ARISTON
	VENTILATION BOOST SWITCH
	ROOM THERMOSTAT



Apartment Type **SP1**
Apartment No. **01**
LEVEL 0

Living	18'-1" x 10'-6"	5501mm x 3210mm
Kitchen	7'-1" x 8'-5"	2150mm x 2570mm
Shower Room	7'-3" x 6'-11"	2200mm x 2120mm
Bedroom	20'-7" x 9'-9"	6285mm max into wardrobe x 2975mm

ASPECT : _____

FEATURES : _____

APARTMENT TYPE : _____

For Mr/Mrs: _____ Price: _____

Estimated Service Charge: _____ Ground Rent: _____

Date: _____ Signed: _____

McCarty & Stone Retirement Lifestyles Limited, Ross House,
Binley Business park, Harry Weston Road, Coventry CV3 2TR.
Telephone: 02476 441199 • www.mccarthystone.co.uk

McCarty & Stone
Later Life. Greater Life

March 2013

SALES

© **McCarty & Stone Retirement Lifestyles Limited**
All rights reserved. The reproduction of all or any part of this drawing/document and/or construction of any building or part of a building or structure to which this drawing/document relates without the written permission of the copyright owner is prohibited.

Project Title: **Category II Later Living** Revision: **B**
Loughborough Road
West Bridgford, Nottingham

Scale: **1:50** Date: **Apr 15** Drawn: **AC** Checked: **ABA**

Drawing No: **MI-1967-05-AC-201**

Plot Date: _____ MI-1967_05-AC-Flats 00.dwg