


AREA :-
526.48 sq.ft.
48.91 sq.m.

KEY		
		PENDANT LIGHT FITTING FLUSH LIGHT FITTING
		BATTEN LAMPHOLDER
		7W LONG LIFE SPOT
		BERN LED BATHROOM FITTING / BATHROOM EYEBALL SPOT
		ARIZONA LED KITCHEN FITTING
		PELMET LIGHTING
		SWITCHED SOCKET OUTLETS - SINGLE DOUBLE
		SWITCHED SOCKET OUTLETS - SINGLE DOUBLE HIGH LEVEL - ABOVE WORKTOP
		CABLE OUTLET WITH REMOTE NEON SWITCH
		COOKER CONTROL COOKER CONTROL WITH SOCKET
		SWITCHED POWERED KITCHEN WINDOW
		TELEVISION / DAB RADIO
		SKY PLUS / TV / DAB RADIO / 2ND TELEPHONE
		SOCKET WITH REMOTE SWITCH FOR OPTIONAL FIREPLACE
		MAIN BT SUPPLY / BT TELEPHONE OUTLET
		ENTRY PHONE - SPEECH MODULE LINKED TO SECURITY KEY SWITCH
		SECURITY MAGNETIC CONTACT
		OPTICAL SMOKE DETECTOR/SOUNDER TO BE MIN. 350mm CLEAR FROM HALL LIGHT FITTINGS
		EMERGENCY PUSH BUTTON EMERGENCY PULL CORD
		FAN HEATERS - LH PULL RH PULL
		DUO CONVECTOR HEATER
		PANEL HEATER
		TRAY SPACE BELOW WORKTOP
		FRIDGE / FREEZER BELOW WORKTOP
		FUTURE DISHWASHER SPACE BELOW WORKTOP
		HEATED TOWEL RAIL
		ROOF LIGHT CONTROL SWITCH
		SHOWER VIA PULSACOIL / ARISTON
		ELECTRIC INSTANTANEOUS SHOWER
		VENTILATION BOOST SWITCH
		HEATING CONTROL
		SHAVER POINT
		PURGE VENTILATION BOOST SWITCH

APARTMENT
No. 17
LEVEL 2

FLAT TYPE
SP9

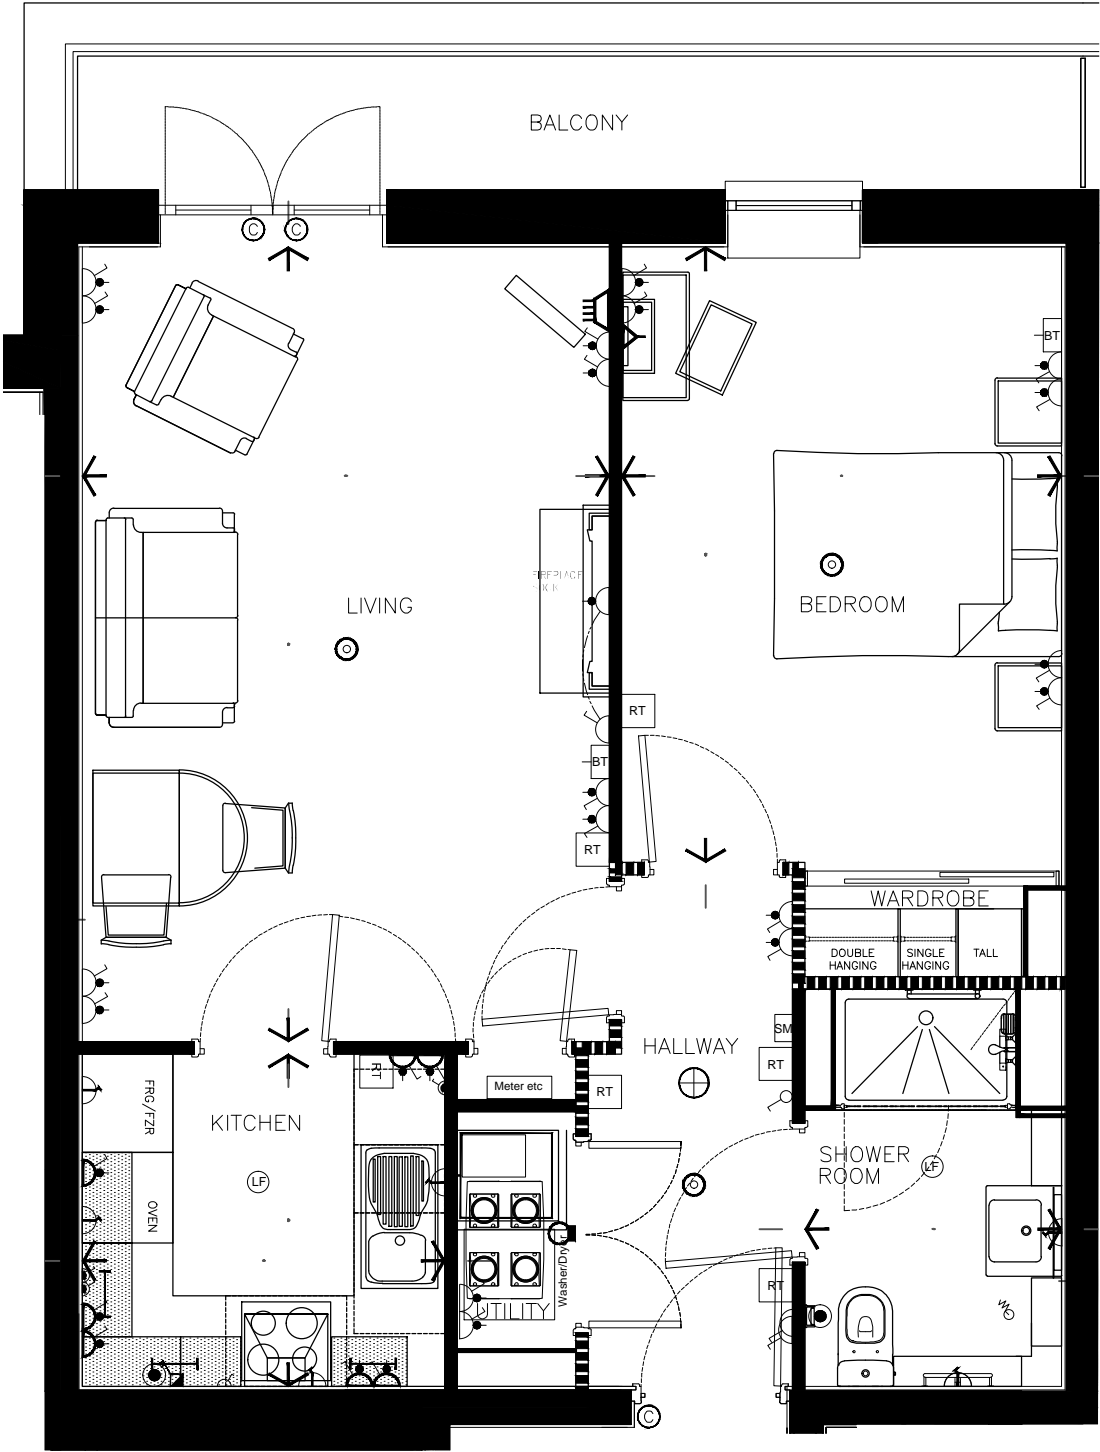

Revisions:

Rev:

Date:

By:

Living	17'-1" x 11'-5"	5215mm x 3489mm
Kitchen	7'-10" x 7'-3"	2400mm x 2200mm
Shower Room	8'-8" x 5'-7"	2630mm x 1700mm
Bedroom	13'-5" max x 9'-7" max	4100mm max x 2913mm max

ASPECT : North

FEATURES : Balcony

APARTMENT TYPE : 1 bedroom

Until:

Price:

For Mr/Mrs:

Ground Rent:

Estimated Service Charge:

Signed:

Date:
McCarthy & Stone Retirement Lifestyles Limited, Ross House,
Binley Business park, Harry Weston Road, Coventry CV3 2TR.
Telephone: 02476 441199 • www.mccarthyandstone.co.uk

McCarthy & Stone
Later Life. Greater Life

March 2013

ABA Project No : 14046



© McCarthy & Stone Retirement Lifestyles Limited

All rights reserved. The reproduction of all or any part of this drawing/document and/or construction of any building or part of a building or structure to which this drawing/document relates without the written permission of the copyright owner is prohibited.

Project Title:

Category II Later Living
Cromwell Walk
Huntingdon

Scale:

1:50

Date:

Nov 14

Drawn:

LC

Checked:

ABA

Drawing No:

1950/217

Revision:

D

Plot Date:



1950_05_Flats-02.dwg

SALES