


AREA :-
552.99 sq. ft.
51.37 sq. m.

KEY	
	PENDANT LIGHT FITTING FLUSH LIGHT FITTING
	BATTEN LAMPHOLDER
	7W LONG LIFE SPOT
	BERN LED BATHROOM FITTING / BATHROOM EYEBALL SPOT
	ARIZONA LED KITCHEN FITTING
	PELMET LIGHTING
	SWITCHED SOCKET OUTLETS - SINGLE DOUBLE
	SWITCHED SOCKET OUTLETS - SINGLE DOUBLE HIGH LEVEL - ABOVE WORKTOP
	CABLE OUTLET WITH REMOTE NEON SWITCH
	COOKER CONTROL COOKER CONTROL WITH SOCKET
	SWITCHED POWERED KITCHEN WINDOW
	TELEVISION / DAB RADIO
	SKY PLUS / TV / DAB RADIO / 2ND TELEPHONE
	SOCKET WITH REMOTE SWITCH FOR OPTIONAL FIREPLACE
	BT MAIN BT SUPPLY / BT TELEPHONE OUTLET
	SM ENTRY PHONE - SPEECH MODULE LINKED TO SECURITY KEY SWITCH
	SECURITY MAGNETIC CONTACT
	OPTICAL SMOKE DETECTOR/SOUNDER TO BE MIN. 350mm CLEAR FROM HALL LIGHT FITTINGS
	E EMERGENCY PUSH BUTTON EMERGENCY PULL CORD
	FAN HEATERS - LH PULL RH PULL
	DUO CONVECTOR HEATER
	PANEL HEATER
	TRS TRAY SPACE BELOW WORKTOP
	FRG FZR FRIDGE / FREEZER BELOW WORKTOP
	F.D.S FUTURE DISHWASHER SPACE BELOW WORKTOP
	HEATED TOWEL RAIL
	VEL ROOF LIGHT CONTROL SWITCH
	SHOWER VIA PULSACOIL / ARISTON
	ELECTRIC INSTANTANEOUS SHOWER
	VENTILATION BOOST SWITCH
	HC HEATING CONTROL
	SHAVR POINT
	P PURGE VENTILATION BOOST SWITCH

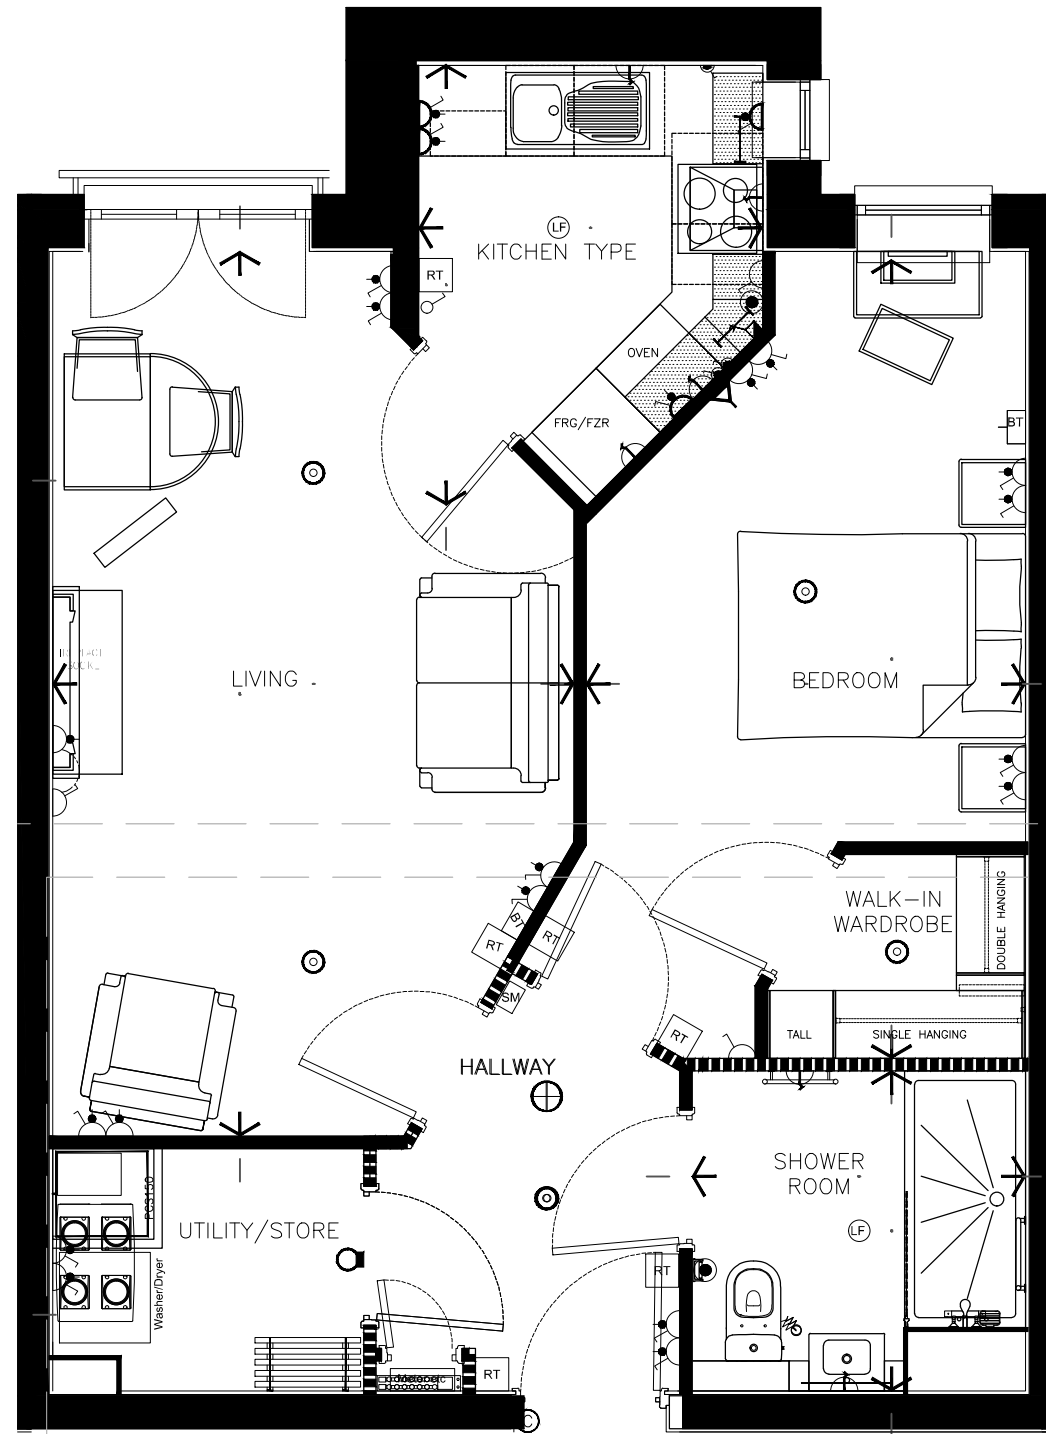

Revisions:

Rev: _____ Date: _____ By: _____

Living	5856mm x 3449mm max
Kitchen	2912mm max x 2273mm max
Bathroom	2200mm x 2120mm
Bedroom	19'-3" max x 11'-4" max 9'-7" max x 7'-5" max 7'-3" x 6'-11"

ASPECT : South

FEATURES : Juliet

APARTMENT TYPE : 1 bedroom

Price: Until:

Ground Rent:

Estimated Service Charge:

Signed:
McCarty & Stone Retirement Lifestyles Limited, Ross House,
Binley Business park, Harry Weston Road, Coventry CV3 2TR,
Telephone: 02476 441199 • www.mccartyandstone.co.uk

March 2013

ABA Project No : 14046



© McCarthy & Stone Retirement Lifestyles Limited
All rights reserved. The reproduction of all or any part of this drawing/document and/or construction of any building or part of a building or structure to which this drawing/document relates without the written permission of the copyright owner is prohibited.

Project Title:
Category II Later Living
Cromwell Walk
Huntingdon

Scale: 1:50 Date: Nov 14 Drawn: LC Checked: ABA

Drawing No: 1950/224 Revision: D

Plot Date: _____ 1950_05_Flats-02.dwg

APARTMENT
No. 24 FLAT TYPE
LEVEL 2 EV102

SALES